




Ground Floor Plan 1:100 @ A3

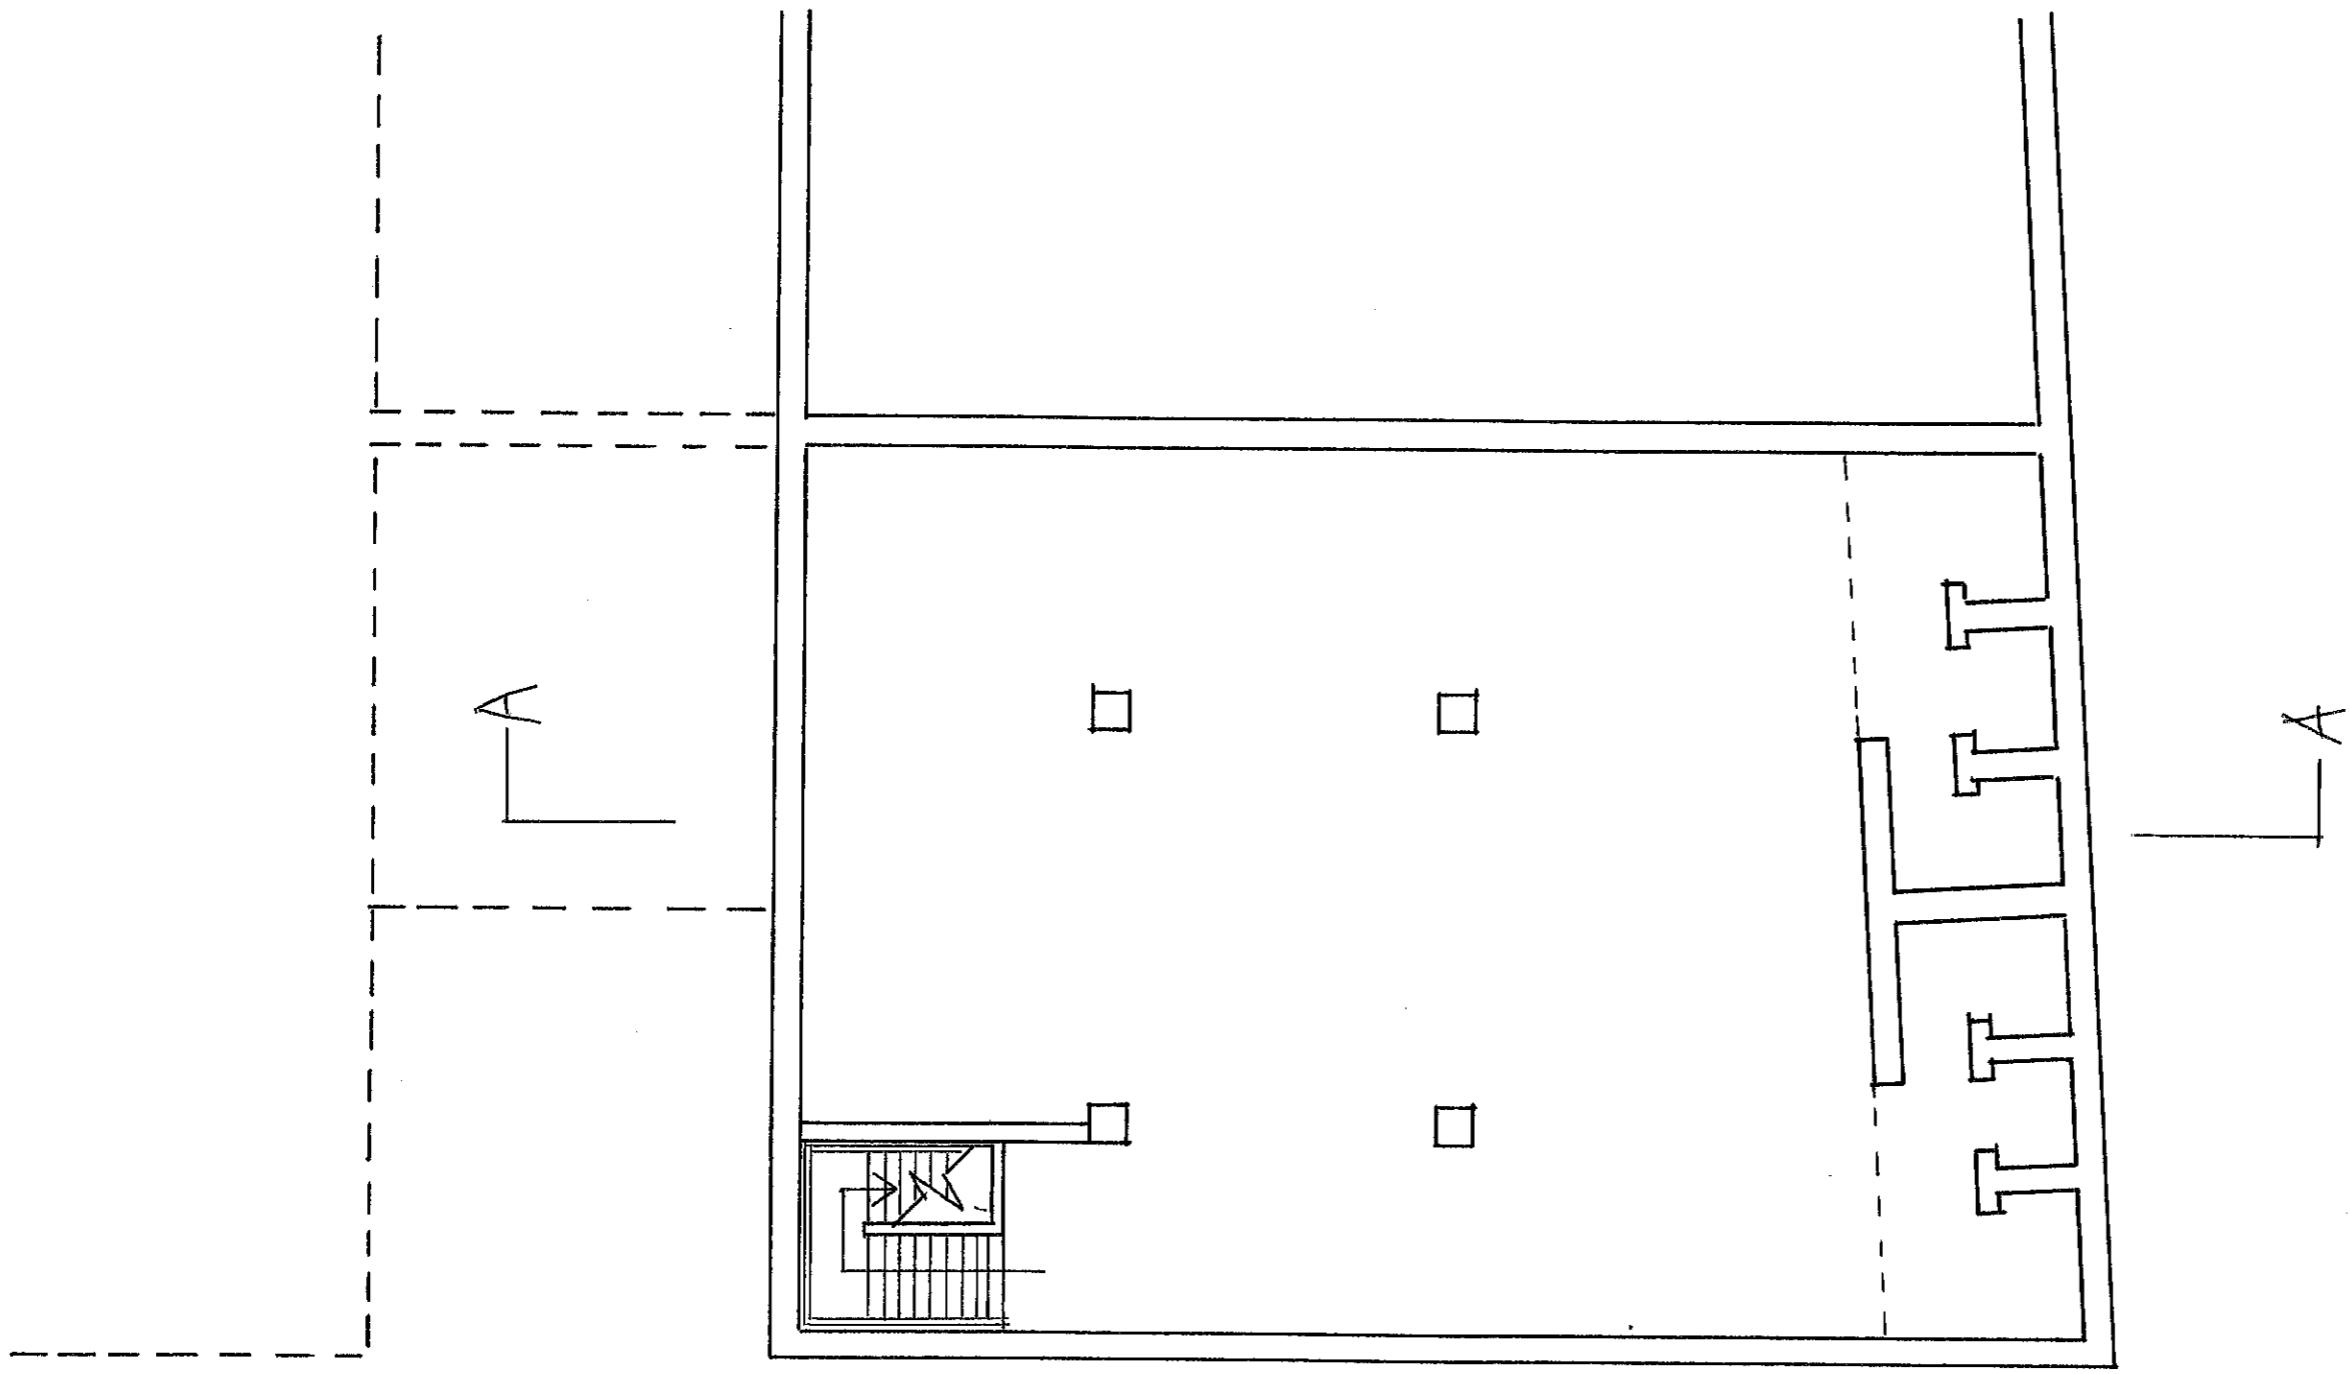


Basement Floor Plan 1:100 @ A3

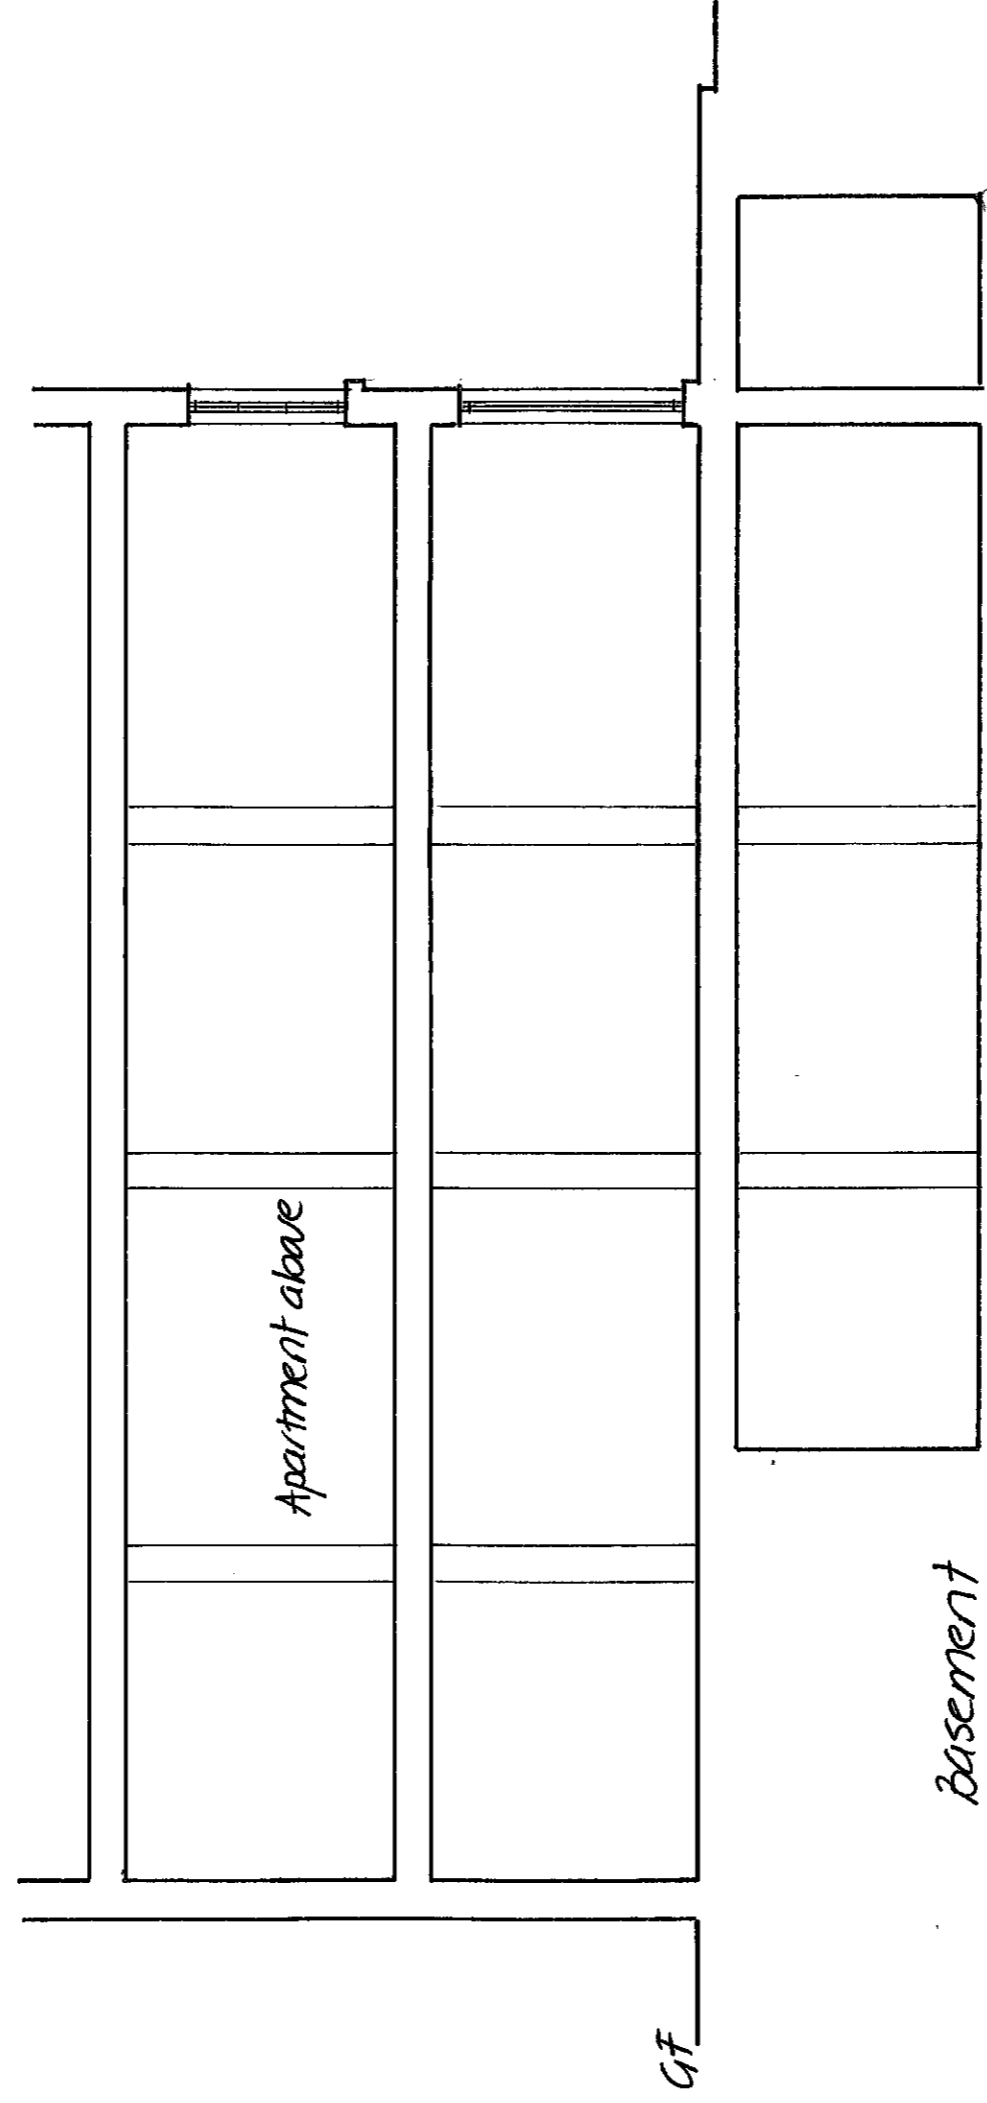


Section A-A 1:100@A3

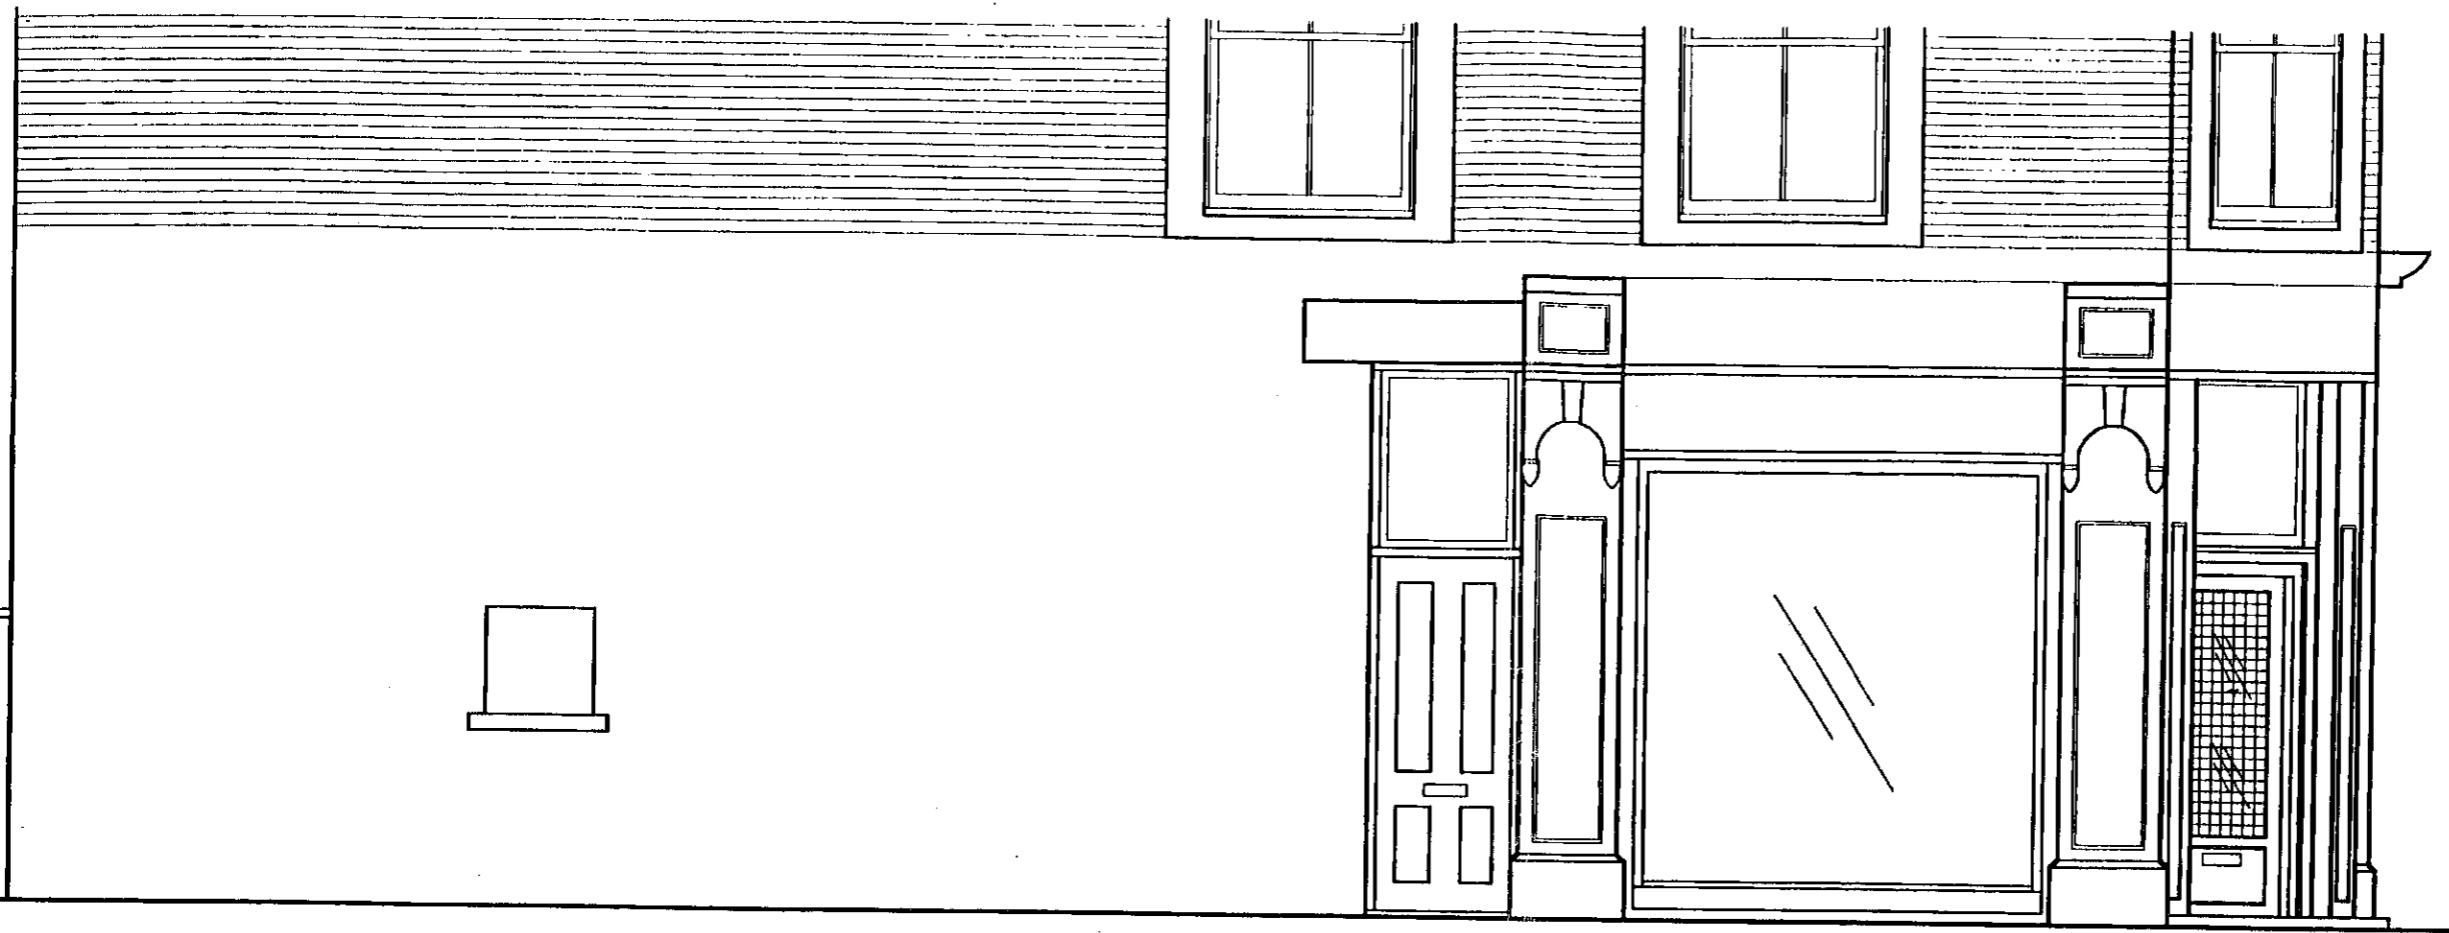

**ELEVATION B 1 : 50**

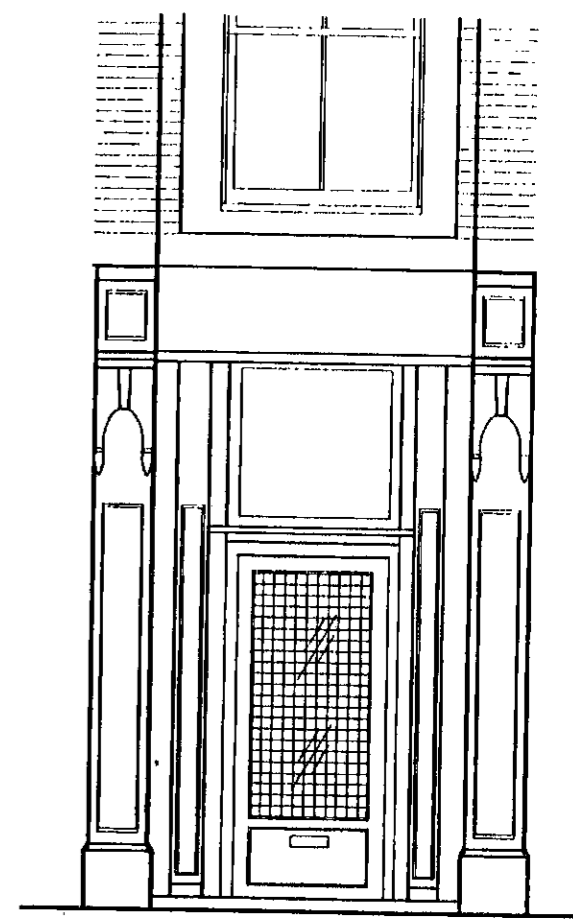

**ELEVATION C**

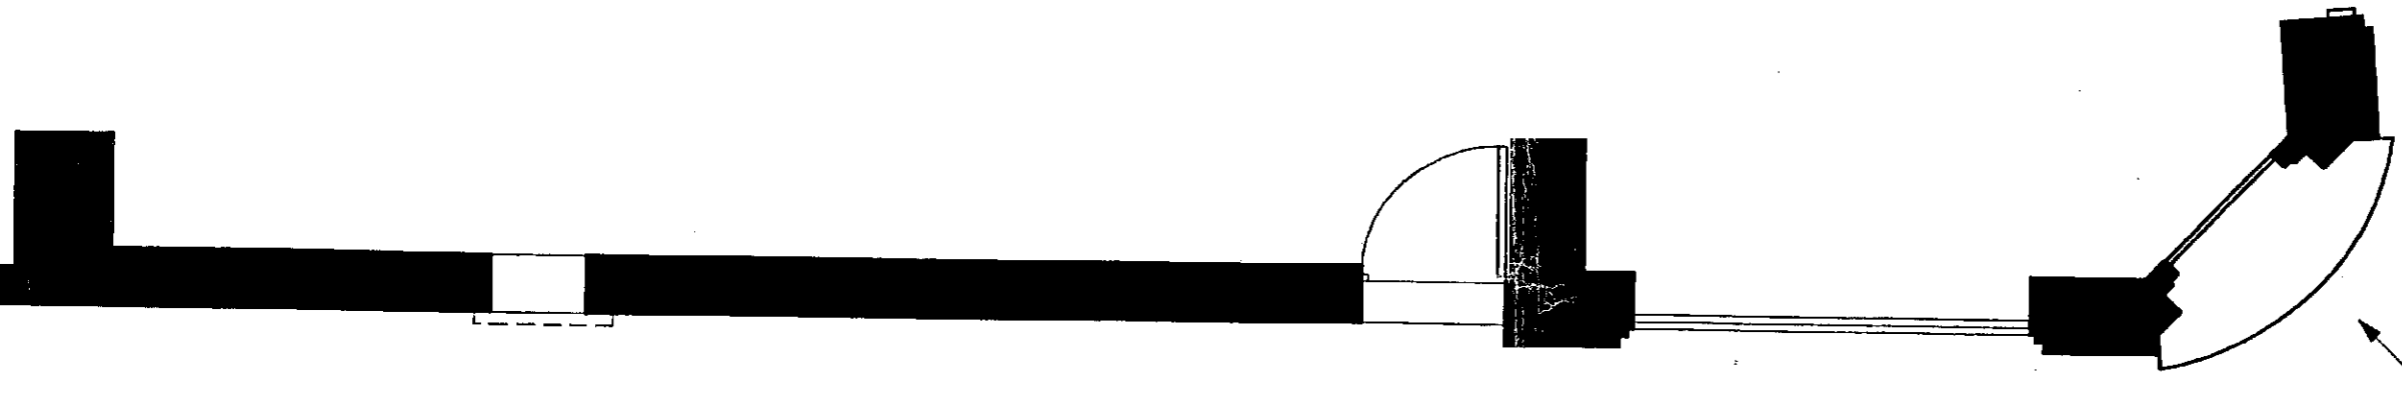

**PLAN B 1 : 50**



**ELEVATION C**

**General Notes:**

1. Do not scale from this drawing.
2. The contractor is to verify all dimensions and conditions on site.
3. All elements to conform to relevant statutory requirements.
4. All design profiles are to be maintained in detailing and manufacturing.
5. TAIT DESIGN ASSOCIATES are to approve all setting out prior to construction.
6. This drawing is the property of TAIT DESIGN ASSOCIATES. Copyright is reserved by them.

Project  
**THE HOLDING COMPANY EXTENSION**  
 Location  
 241 KINGS ROAD LONDON  
 Drawing Title  
**EXISTING ELEVATIONS B & C**  
 DRAWING NUMBER      REVISION  
 241/03

Scale  
**1 : 50**  
 Date  
 16.12.96.

REVISION NOTES:

**TAIT DESIGN ASSOCIATES**

THE PRIORY, HIGH STREET, REDBOURN  
 HERTFORDSHIRE AL3 7LZ

TEL 01582 794891 FAX 01582 794892